
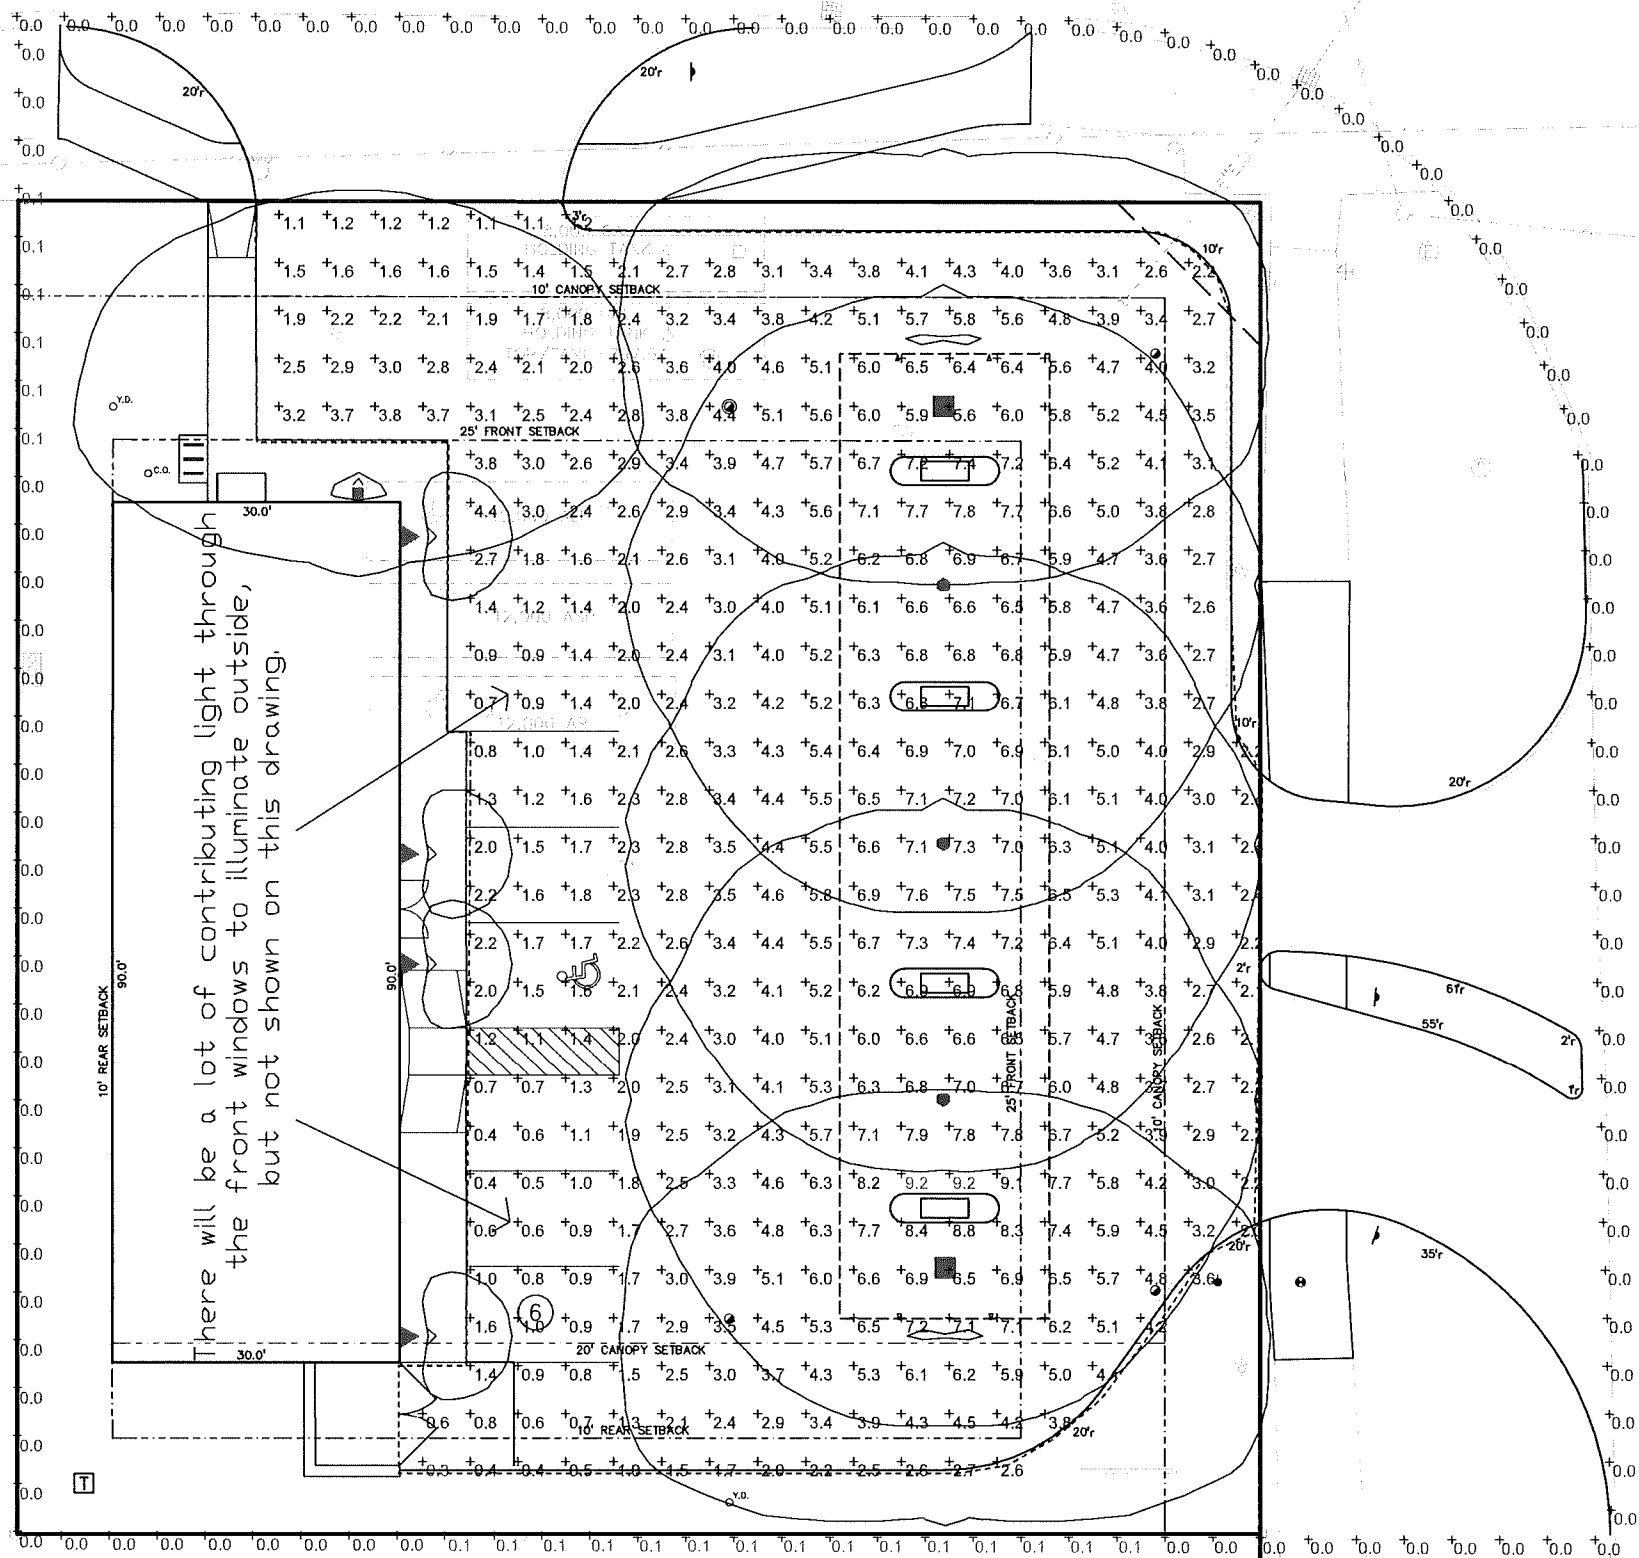


W. HAMLIN ROAD
(90' WIDE - PUBLIC)

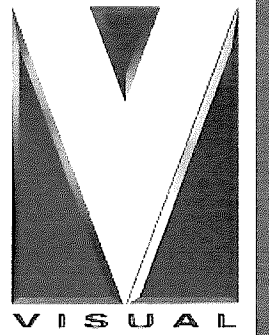


S. ROCHESTER ROAD
(147' WIDE - PUBLIC)

2020 Rochester Road - Rochester Hills MI

Designer
A. Wood
Date
3/20/2017
Scale
As Shown
Drawing No.

Summary

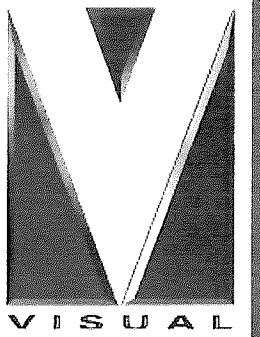

Schedule									
Symbol	Label	Quantity	Manufacturer	Catalog Number	Description	Lamp	Lumens Per Lamp	Light Loss Factor	Wattage
	C3	2	PHILIPS GARDCO	SFC-3-80LA-CW	SFC WITH TYPE 3 OPTICS, NW, CLEAR GLASS LENS	LEDGINE 2.2 LIGHT ARRAY OF 48 LEDs (LUXEON R) DRIVEN AT 530mA	8198	0.95	80
	C5	3	PHILIPS GARDCO	SFC-5W-105LA-CW	SFC WITH TYPE 5W OPTICS, NW, CLEAR GLASS LENS	LEDGINE 2.2 LIGHT ARRAY OF 64 LEDs (LUXEON R) DRIVEN AT 530mA	10054	0.95	103.5
	WShb X	1	PHILIPS GARDCO	ECF-S-32L-530-CW-G2-4	EcoForm Area LED ECF - Small, 32 LEDs, 4000K, Type 4 Optics	(2) LEDGINE 3.1 LIGHT ARRAY OF 16 LEDs (LUXEON T) DRIVEN AT 530mA	6319	0.95	54
	WScnc	4	OCL ORIGINAL CAST LIGHTING INC - ST. LOUIS, MISSOURI	AUSW-18-7-X-1BQ-1	1/39W BIAx LAMP 4x6.75x18" VERTICAL WALL SCONCE LUMINAIRE ALUMINUM HOUSING w/WHITE REFLECTOR & ACRYLIC DIFFUSER UNIVERSAL BALLAST #C242UNVSE WATTS=31 REFL=88%		2850	0.85	31

Note

1. Canopy Lights at 14' above grade.
2. Wall mounted shoebox at 14' above grade.
3. Sconces at 6-8' above grade.

Statistics						
Description	Symbol	Avg	Max	Min	Max/Min	Avg/Min
Parking Lot	+	3.9 fc	9.2 fc	0.3 fc	30.7:1	13.0:1
Prop Line @ 5'	+	0.0 fc	0.1 fc	0.0 fc	N/A	N/A

2020 Rochester Road - Rochester Hills MI

Designer
A. Wood
Date
3/20/2017
Scale
As Shown
Drawing No.

Summary