



Nottingham Woods Condos

Final Site Condos (15-004)

- 8.7 acres on north side of Hamlin, west of Crestline
- 17 single family homes
- Zoned R-3 One Family Residential
- Preliminary plan approved by PC on 8/18/15 & CC on 2/8
- PC recommended approval on 8/16






Nottingham Woods Condos

Final Site Condos (15-004)



- Met w/ neighbors & have added screening along north, east & west property lines
- Staff reviews recommend approval w/ conditions as plan meets applicable regulations

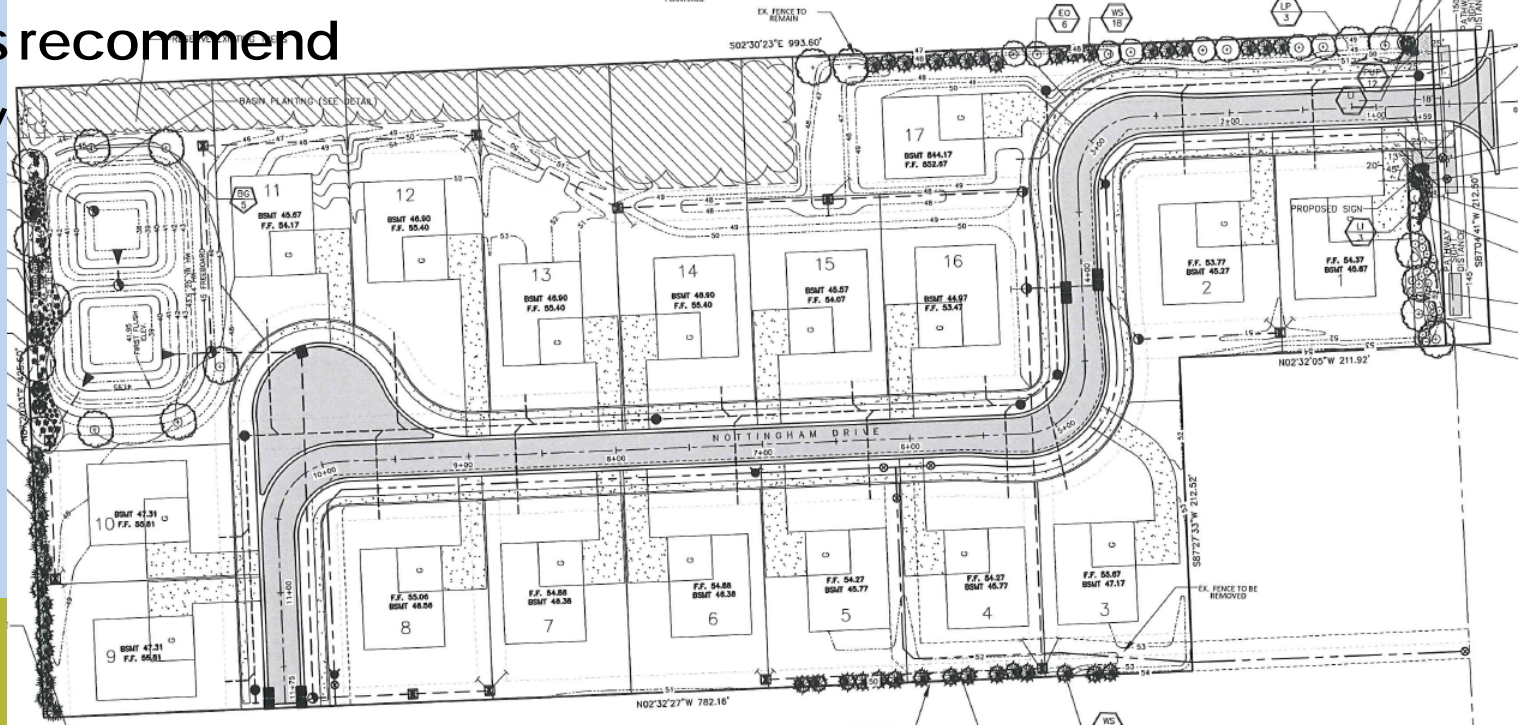

City Council Meeting
August 29, 2016