


Sanitary Sewer Map

S.W. 1/4 of Section 8
(Quarter Section 8-3)

This Area 3111 ft.

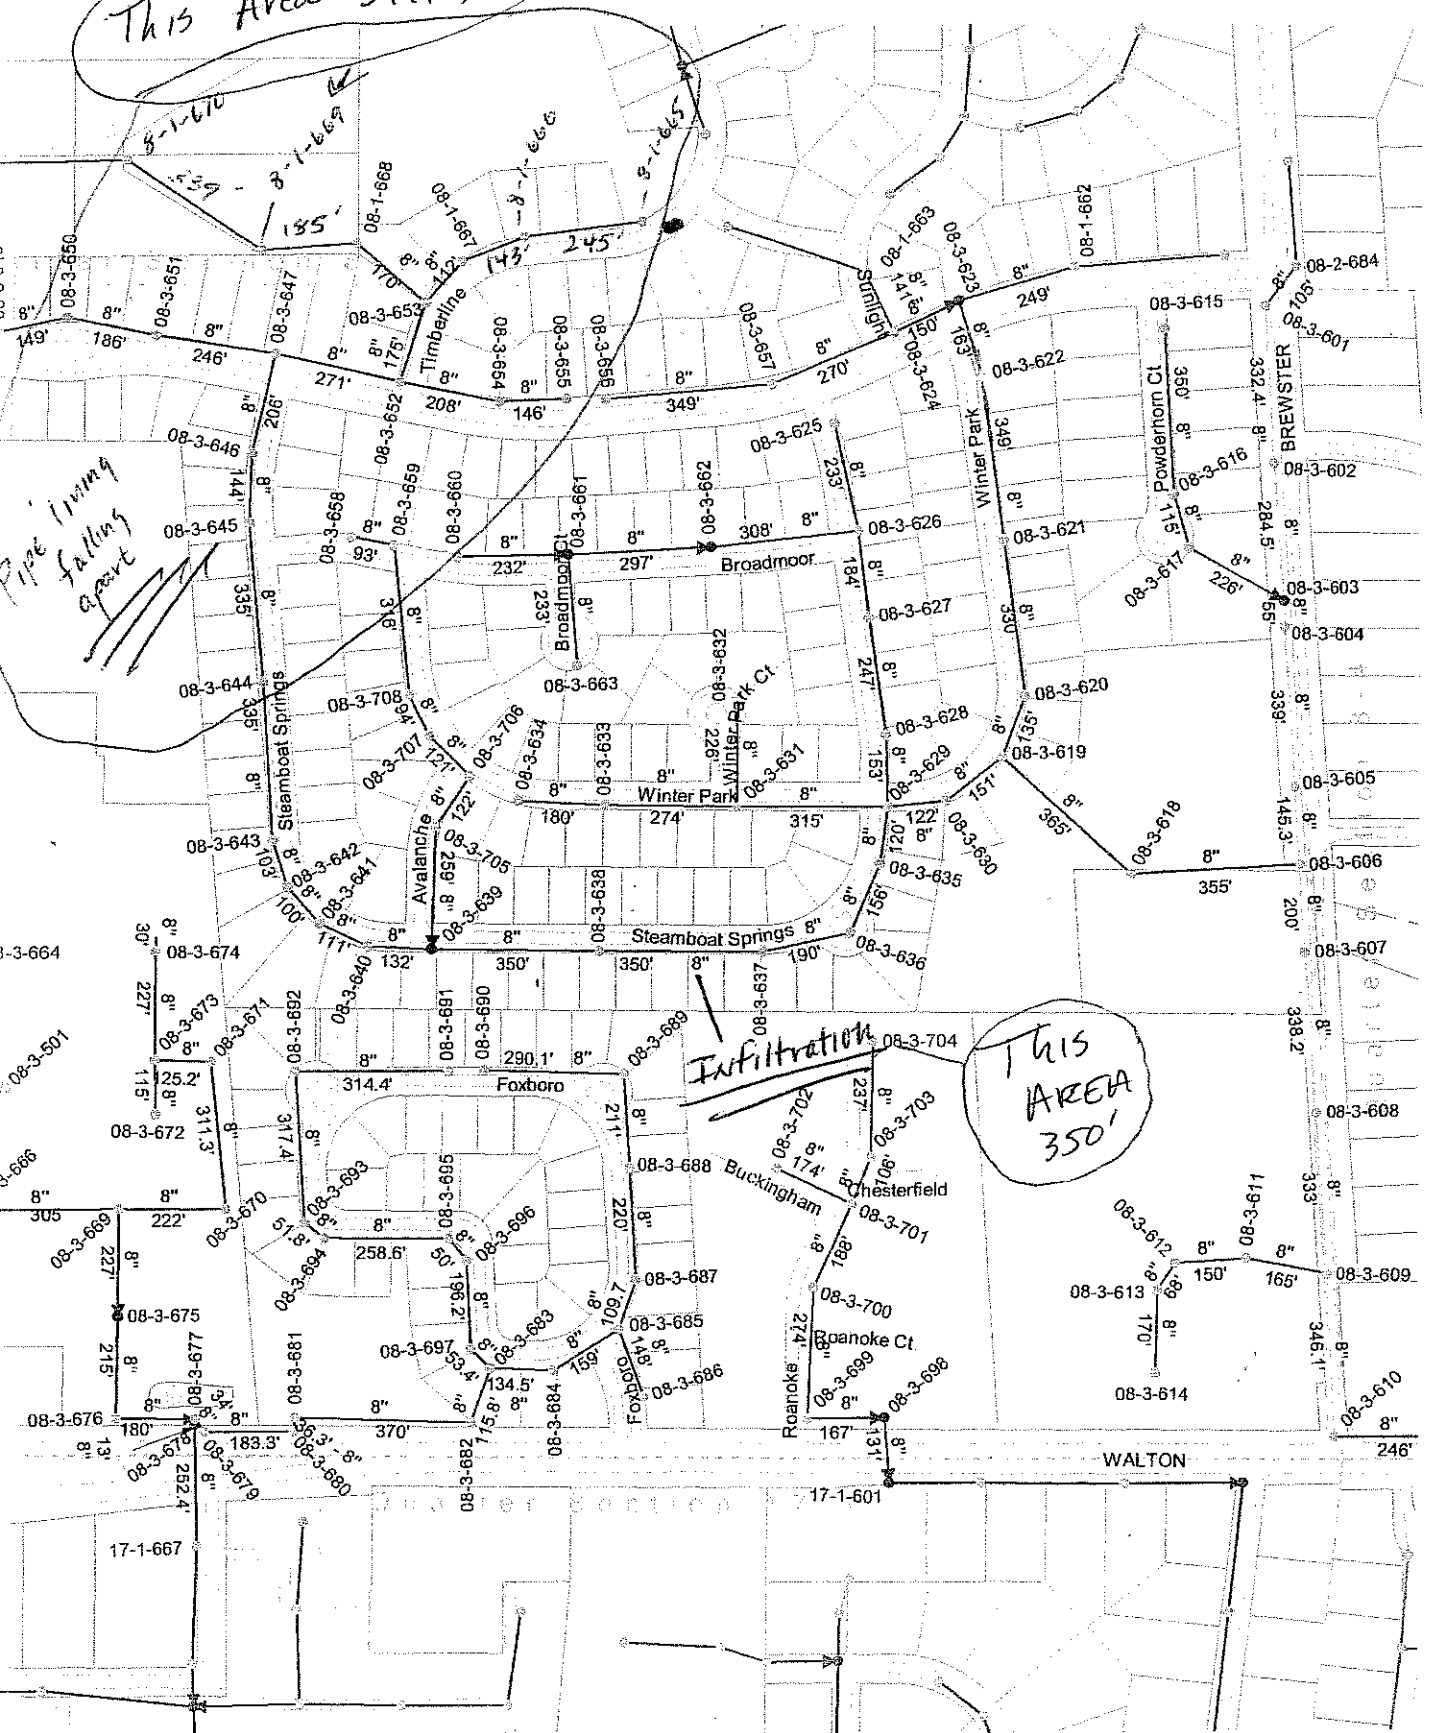

TOTAL Footage 3461'